



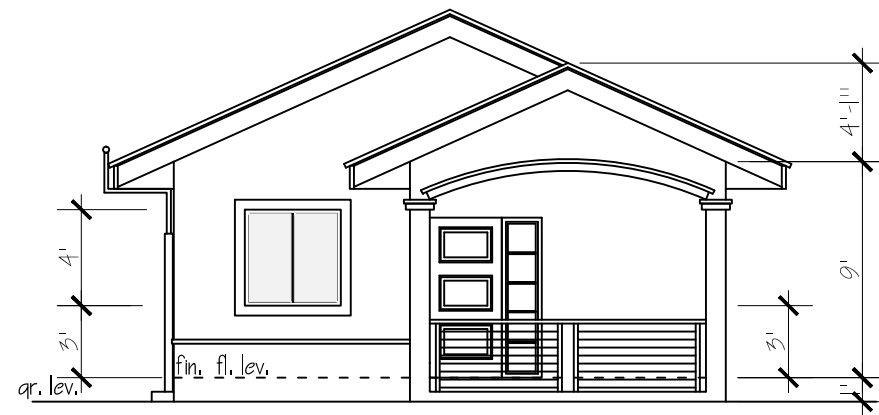

Front Elevation
scale : $\frac{1}{8}" = 1'-0"$

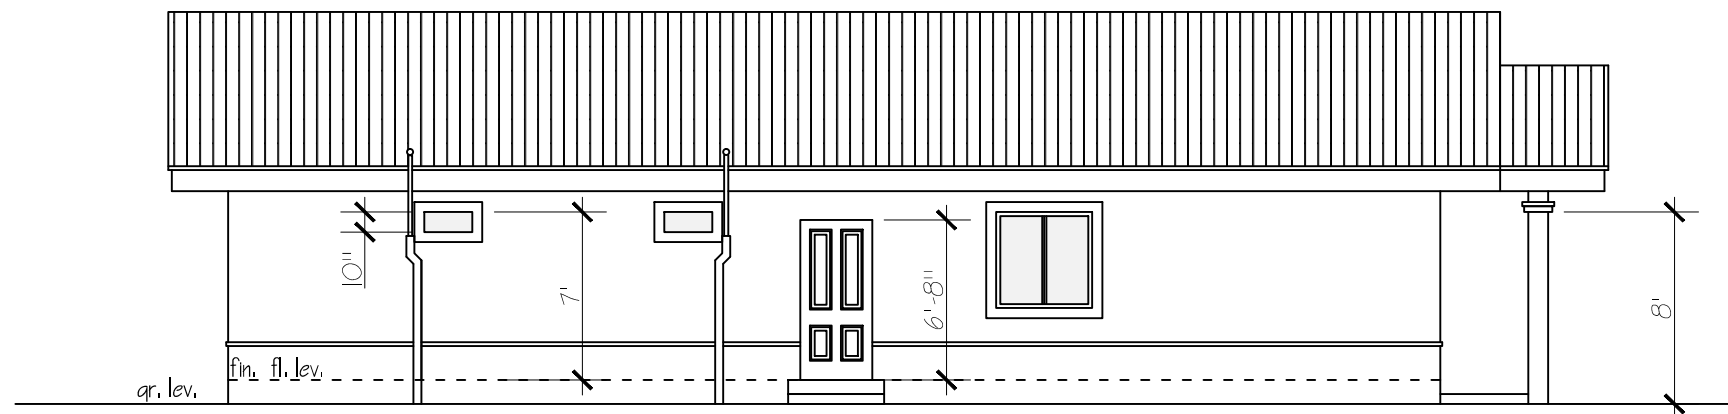

Left Side Elevation
scale : $\frac{1}{8}" = 1'-0"$

Notes:

1. Walls 4" thk with $\frac{1}{2}"$ thk. plaster on both sides and painted.
2. All doors 2' - 8" wide except main entrance & exit doors which are 3' wide.
3. Lintel to be placed over every door & window opening.
See relevant detail.
4. Steps treader 11" and riser 7".
5. 26G Galv. full length sheeting

client:

HDC

Address: Pineapple Smith
Housing Development

 **BASGEN**
SERVICES LIMITED

Sht NO.

of