
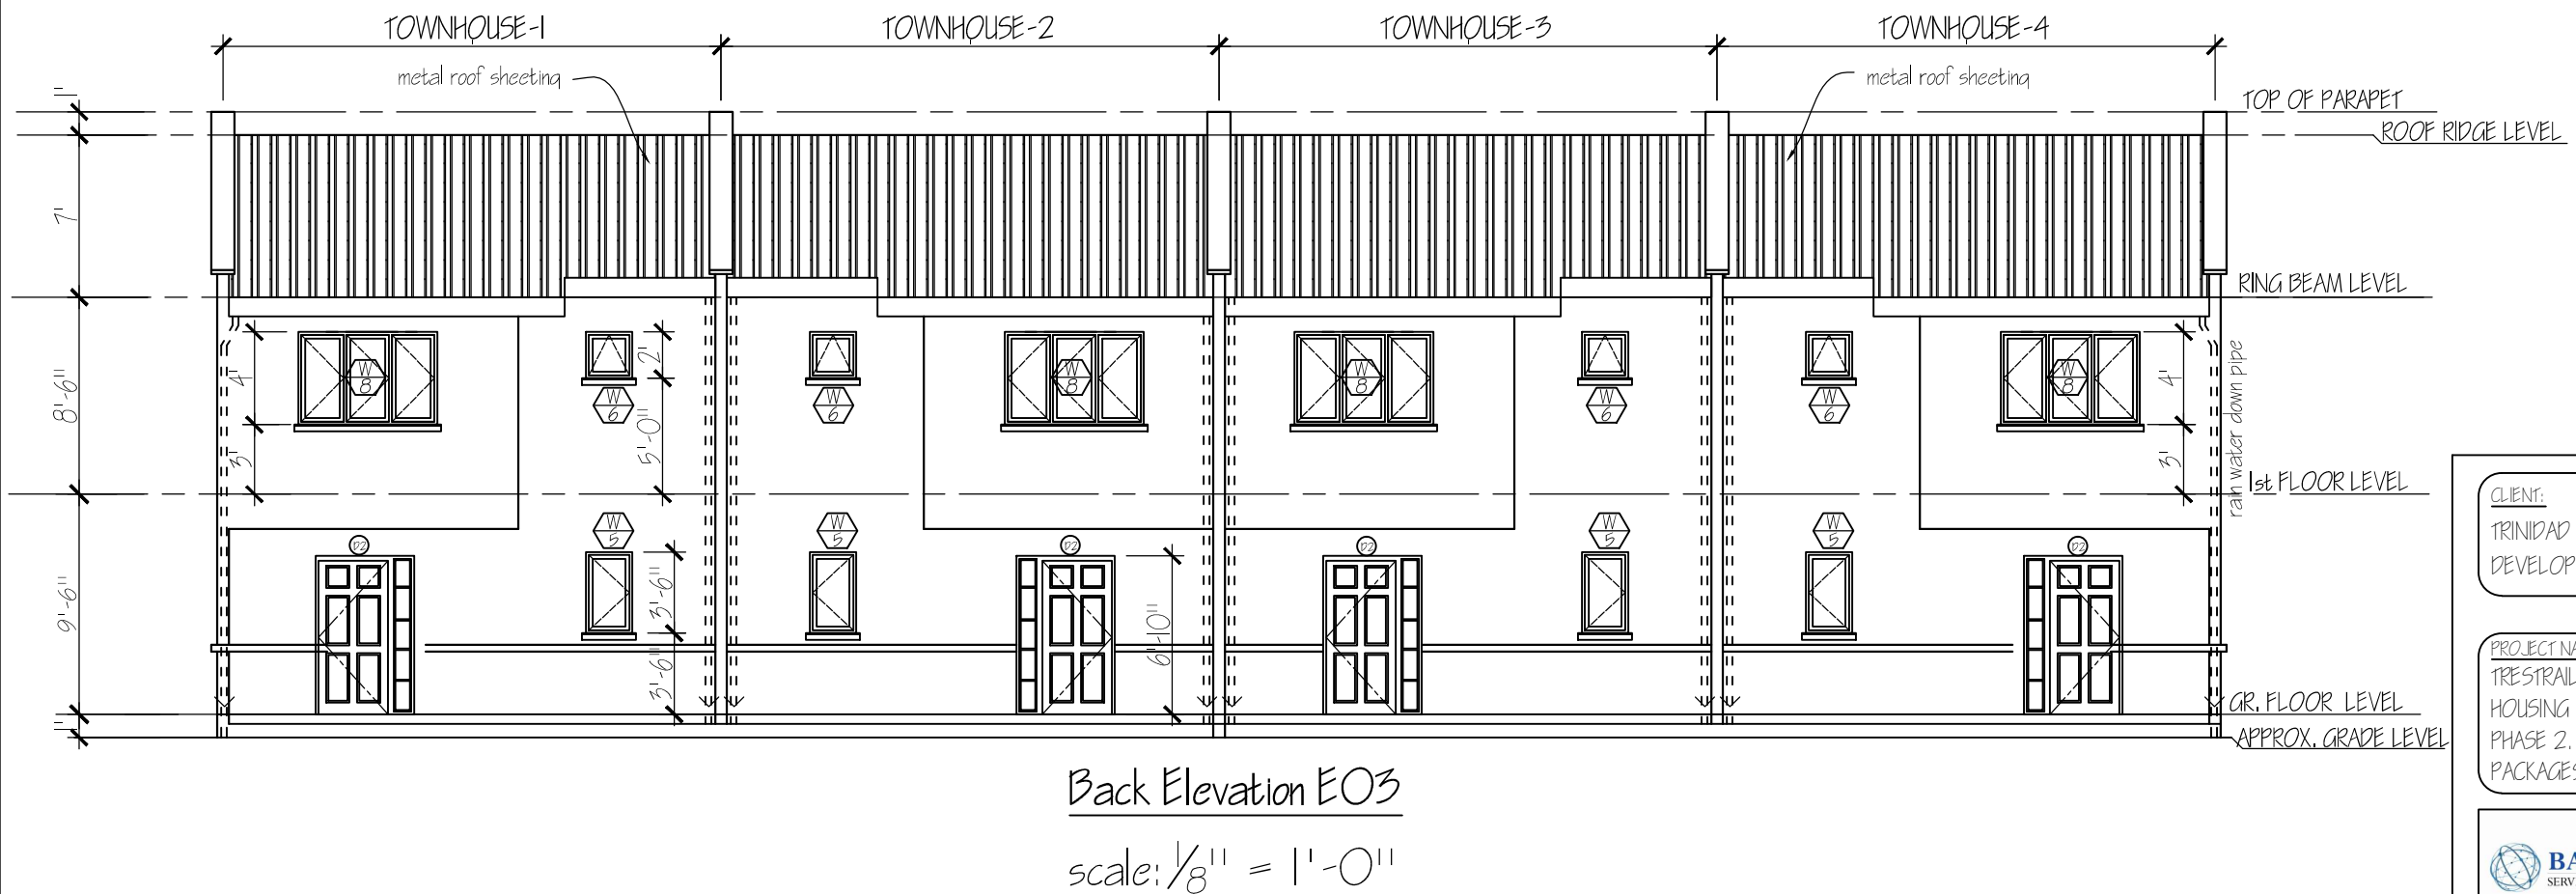


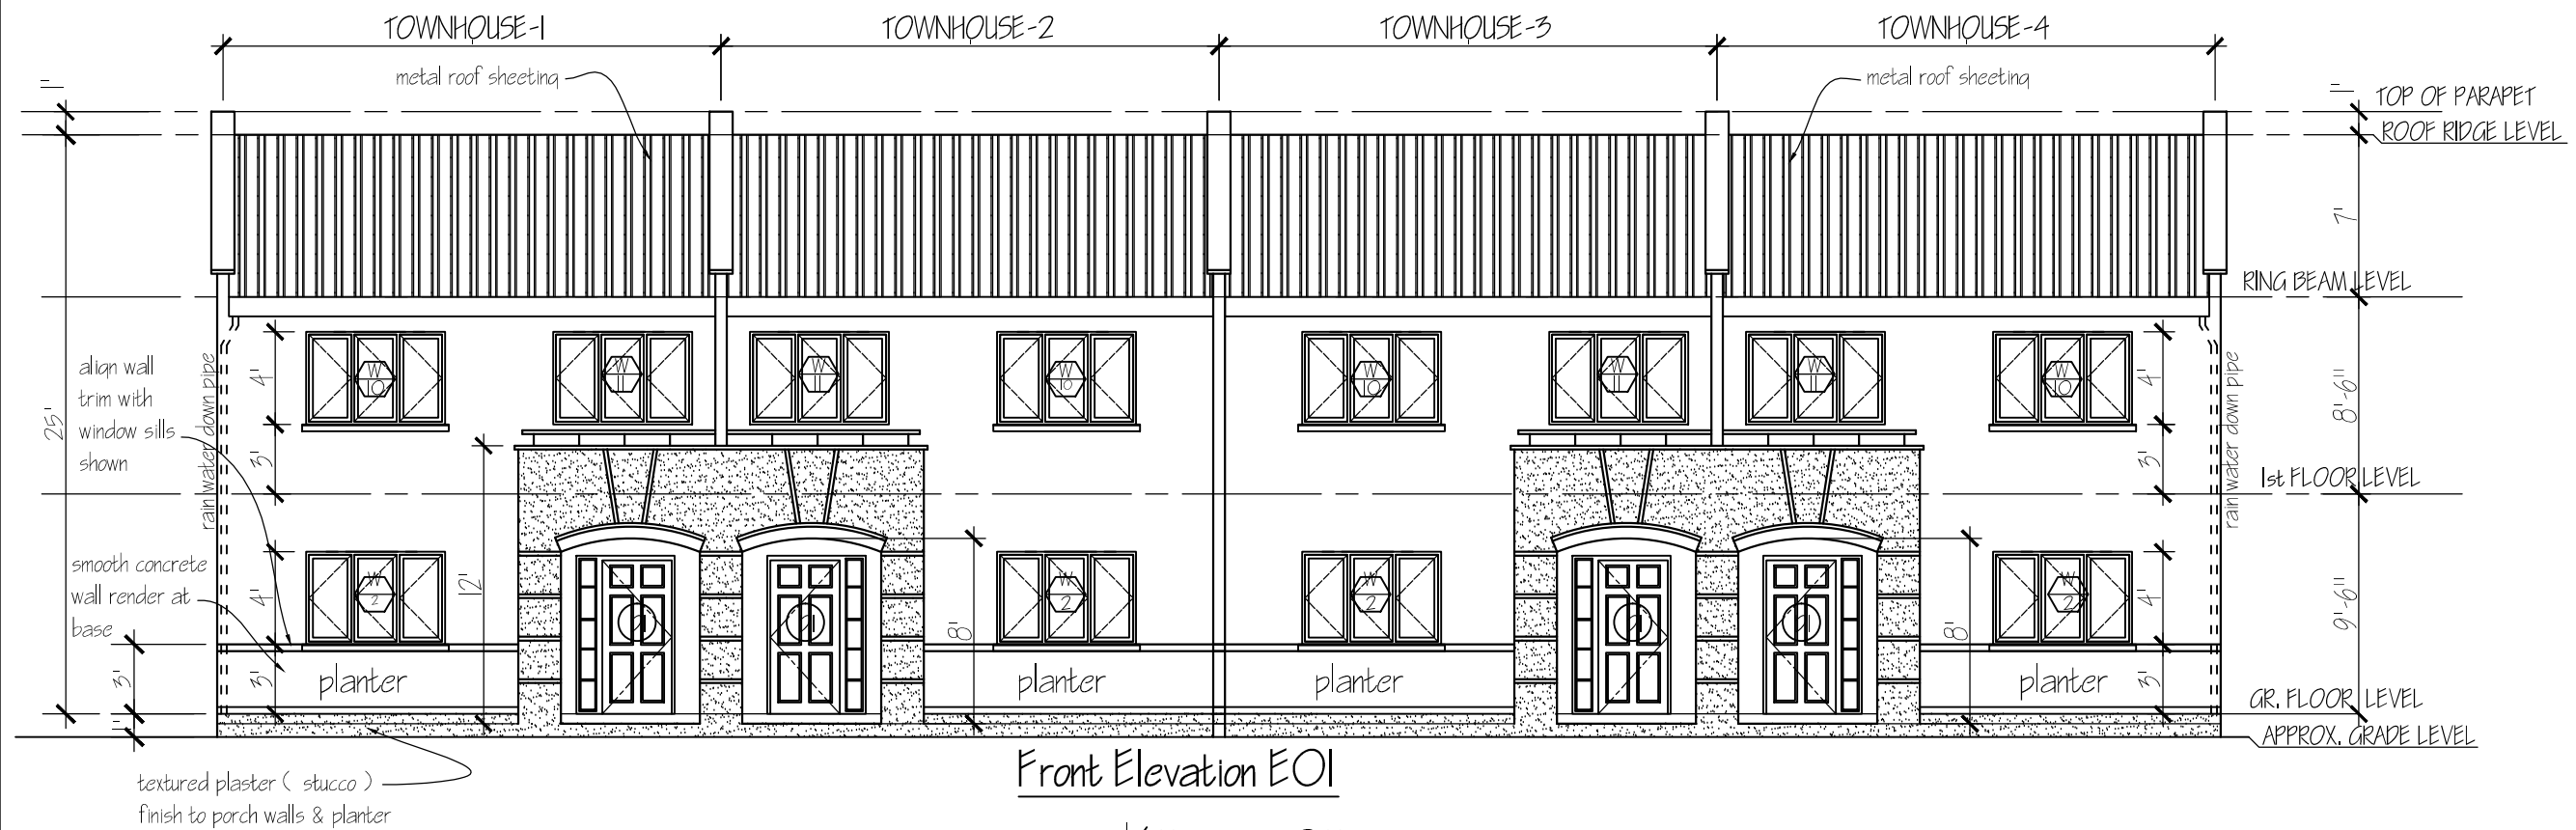

CLIENT:
TRINIDAD AND TOBAGO HOUSING
DEVELOPMENT COOPERATION

PROJECT NAME:
TRESTRAIL LANDS D'ABADIE
HOUSING DEVELOPMENT PROJECT
PHASE 2.
PACKAGES 4 & 5

 **BASGEN**
SERVICES LIMITED
Basgenservicesltd@gmail.com